


**WB18 135x18mm**  
Profile Drawing

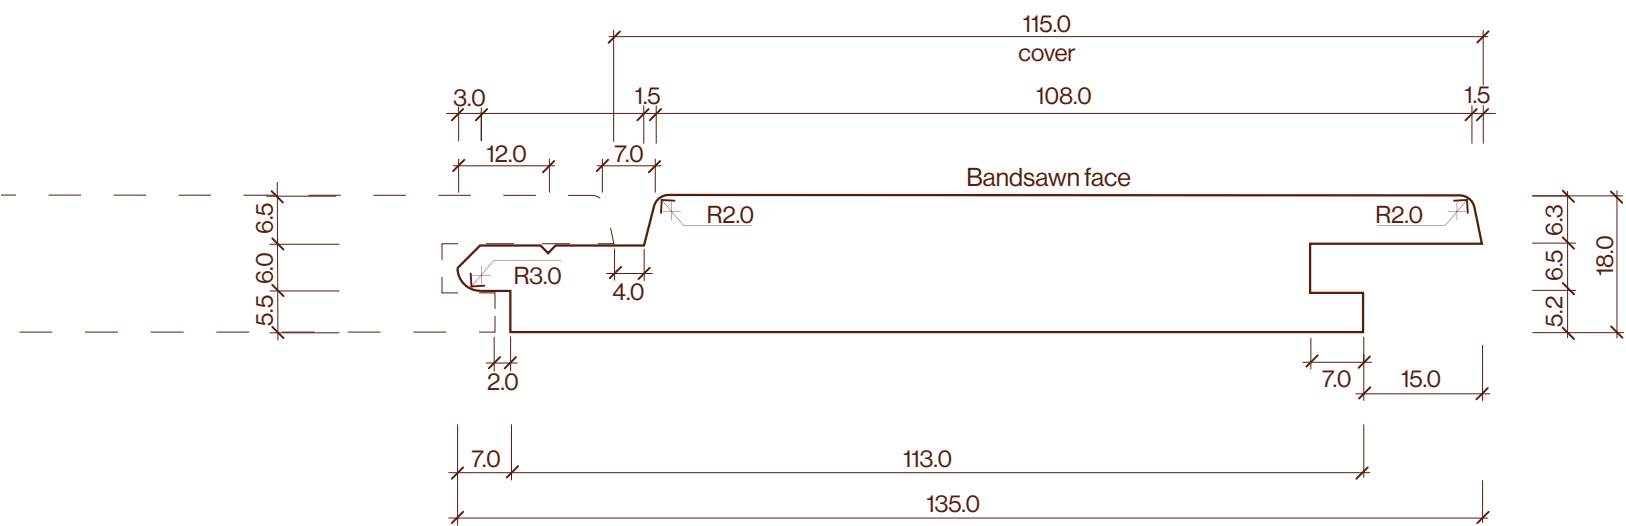

| Category | Profile name | Size     | Scale |
|----------|--------------|----------|-------|
| Cladding | WB18         | 135x18mm | 1:1   |